

Request for Quote – DBE Subcontractors and Suppliers

Project: Kellogg/3rd Street Bridge
Reconstruction
Event 1397 / SP 164-158-028
City of St. Paul, MN

Bid Date: Wednesday, May 8, 2024
Bid Time: 2:00 p.m.

DBE Goal: 15.1%
MBE Goal: 5%; SBE Goal: 10%, WBE Goal: 10%

Please submit quotes no later than Tuesday, May 7 at 5:00 p.m. to allow for quote review. Thank you!

C. S. McCrossan Construction, Inc. is soliciting quotations from qualified bidders to develop pricing for the above-referenced project. C. S. McCrossan Construction, Inc. is an Equal Opportunity Employer and encourages participation from all certified DBE/MBE/SBE/WBE subcontractors and suppliers. If you can provide us with pricing in any of the areas listed below, please contact our office.

Plans are available for free in our online plan room; please contact us for more information.

If you need any assistance in the following areas, please contact our office:

1. Locating plans
2. Bonding, insurance, lines of credit
3. Technical assistance in preparing your quote
4. Breaking down work types into more economically feasible units
5. Locating equipment & supplies to prepare your quote

Thank you,
C. S. McCrossan Estimating Department
estimating@mccrossan.com
763-425-4167 (p) | 763-488-1649 (f)

See following pages for more information on this project, including work types, bid items, and project location.

We have identified the following work types for this project:

Administration	Aggregates	Asphalt Paving
Borrow	Bridge / Structures	Clearing & Grubbing
Concrete Curb & Gutter / Sidewalk	Concrete Median Barrier	Concrete Paving
Crushing / Screening	Dewatering	Dumpsters
Electrical	Erosion Control	Excavation / Grading
Fencing	Field Office	Flagging
Guardrail	Hardscape / Brick Pavers	Irrigation
Milling	Piling	Portable Restrooms
Rebar / Structural Steel	Reclamation	Removals
RipRap / Geotextiles	Sawcutting	Seed, Sod & Turf Establishment
Signing	Site Preparation Contractors	Soils - Special
Specialty Work	Striping	Structure Excavation & Backfill
Structures (Special)	Surveying	Sweeping
Televising	Testing	Traffic Control
Trees / Shrubs / Landscaping	Trucking	Underground Pipe/Structures

This list is of the work types we have determined as of this time. Additional work types may be determined as we continue to review the plans and specifications. If you are interested in bidding on this project but do not see your type of work listed, please contact our office to see if additional opportunities may be available or if you have any further questions about this project. Thank you.

MINNESOTA DEPARTMENT OF TRANSPORTATION
CITY OF ST. PAUL
RAMSEY COUNTY, MINNESOTA

BRIDGE NO. 62666
S.P. 164-158-028
C.P. B-1203
LOCATED ON: KELLOGG BOULEVARD
FROM: BROADWAY STREET
TO: 0.04 MILES W. OF MARIA AVE

GROSS LENGTH 3720.89 FEET 0.705 MILES
BRIDGE LENGTH 2106.50 FEET 0.399 MILES
EXCEPTIONS LENGTH FEET MILES
NET LENGTH 3720.89 FEET 0.705 MILES
LENGTH AND DESCRIPTION BASED UPON KELLOGG-EB

PLANS FOR: GRADING, AGGREGATE BASE, BITUMINOUS PAVING, SIGNAL LAYOUTS, DRAINAGE, RETAINING WALLS, LIGHTING, LANDSCAPE DESIGN, AND BRIDGE NO. 62666

PLAN SYMBOLS

PRESENT RIGHT-OF-WAY LINE
PROPERTY LINE
CONC. RETAINING WALL
RAILROAD
RAILROAD RIGHT-OF-WAY LINE
RIVER OR CREEK

DRAINAGE DITCH
DRAIN TILE
CULVERT
DROP INLET
GUARD RAIL

WOVEN WIRE FENCE
CHAIN LINK FENCE
REMOVE FENCE
REMOVE RETAINING WALL

RAILROAD CROSSING SIGN
RAILROAD CROSSING BELL
ELECTRIC WARNING SIGN
CROSSING GATE
MEANDER CORNER
MAIL BOX
FIRE HYDRANT

BUILDING (One Story Frame)
F-FRAME C-CONCRETE
S-STONE T-TILE
B-BRICK ST-STUCCO

IRON PIPE OR ROD
MONUMENT (STONE, CONCRETE, OR METAL)
WOODEN HUB

UTILITY SYMBOLS

POWER POLE LINE
TELEPHONE POLE LINE
JOINT TELEPHONE AND POWER
ON POWER POLES
ON TELEPHONE POLES

ANCHOR
EXISTING STORM STRUCTURES
EXISTING WATERMAIN STRUCTURES
EXISTING STREET LIGHT (PEDESTAL)
EXISTING STREET LIGHT (COBRA)

PEDESTAL (TELEPHONE CABLE
TERMINAL)
GAS MAIN
WATER MAIN
CONDUIT

TELEPHONE MANHOLE
ELECTRIC MANHOLE
BURIED TELEPHONE CABLE
BURIED ELECTRIC CABLE
AERIAL TELEPHONE CABLE
SEWER, (SANITARY)
SEWER, (STORM)

REMOVE STORM SEWER
SANITARY MANHOLE
HANDHOLE

BEGIN CONSTRUCTION
S.P. 164-158-028
C.P. B-1203
KELLOGG-EB
STA. 103+03.06

AGREEMENT NO. 1051758
CITY OF SAINT PAUL
SP 6283-261 (TH94=108)

METRO DISTRICT

DESIGN DESIGNATION
FOR:

R-VALUE
ESALS (20)
ADT CURRENT YEAR (2024)
ADT FUTURE YEAR (2044)
PAVEMENT DESIGN
FUNCTIONAL CLASSIFICATION
NO. OF TRAFFIC LANES
NO. OF PARKING LANES
Design Speed
Height of eye / Height of Object
Design Speed not achieved at:


KELLOGG

30
1667000
9900
10500
10 TON
MAJOR COLLECTOR
4
1
30 MPH
3.5' / 2.0'
N/A

BIKEWAYS

N/A
N/A
N/A
N/A
N/A
N/A
N/A
N/A
20 MPH
4.5' / 0.0'
N/A

PLAN REVISIONS		
DATE	SHEET NO.	APPROVED BY

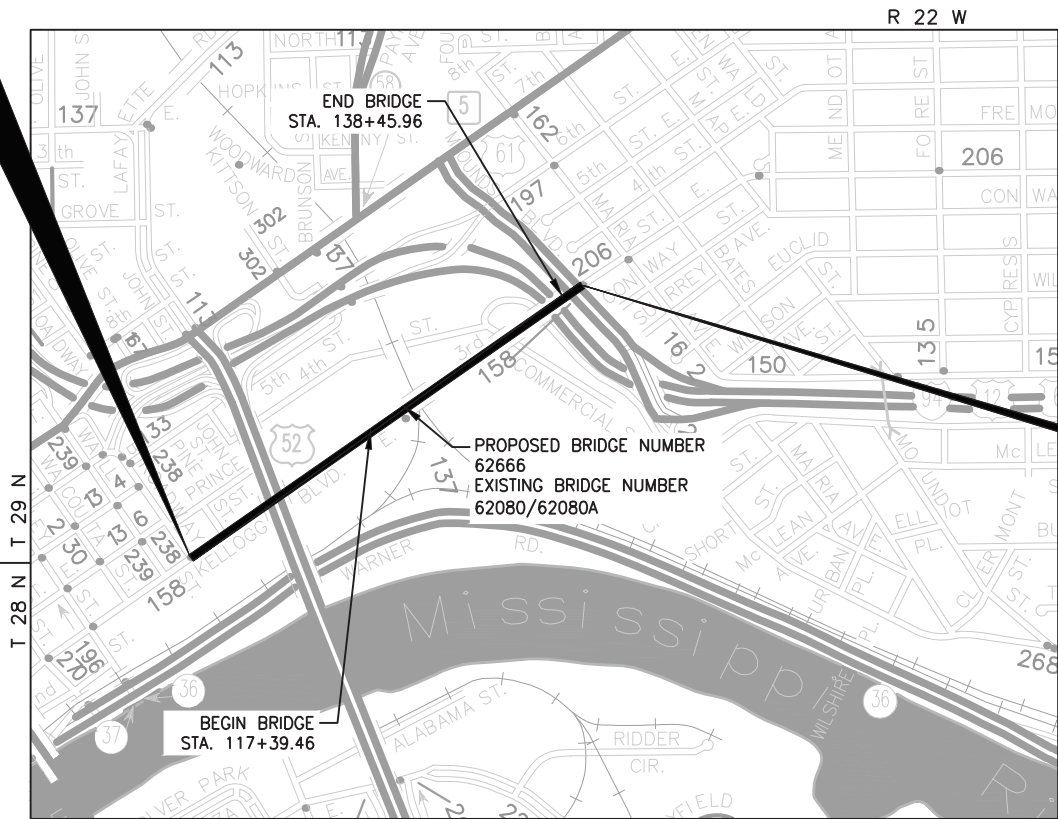

END CONSTRUCTION
S.P. 164-158-028
C.P. B-1203
KELLOGG-EB
STA. 140+23.95

SCALES

INDEX MAP 750'
GENERAL LAYOUT 150'
PLAN 25'
PROFILE 25' HORIZ. 2.5' VERT.
X-SECTION 5' HORIZ. 5' VERT.



PROJECT LOCATION
COUNTY : RAMSEY
DISTRICT : METRO
SECTION : 32

MINN. PROJ. NO. STBG 6222(177)

GOVERNING SPECIFICATIONS

THE 2020 EDITION OF THE MINNESOTA DEPARTMENT OF TRANSPORTATION "STANDARD SPECIFICATIONS FOR CONSTRUCTION", SHALL GOVERN.

ALL TRAFFIC CONTROL DEVICES SHALL CONFORM AND BE PLACED IN ACCORDANCE WITH THE MOST RECENT EDITION OF "MINNESOTA MANUAL ON UNIFORM TRAFFIC CONTROL DEVICES" (MN MUTCD) AND PART VI, "FIELD MANUAL FOR TEMPORARY TRAFFIC CONTROL ZONE LAYOUTS".

CITY OF ST. PAUL 2021 STANDARD SPECIFICATION FOR UTILITY AND STREET CONSTRUCTION.

CITY ENGINEERS ASSOCIATION (CEAM) STANDARD SPECIFICATIONS, 2018 EDITION

INDEX

SHEET NO.	SHEET DESCRIPTION
1	TITLE SHEET
2	GENERAL LAYOUT
3-6	STATEMENT OF ESTIMATED QUANTITIES
7-26	STANDARD PLATES
27	EARTHWORK SUMMARY & TABULATIONS
28-29	CONSTRUCTION & SOIL NOTES
30-32	TABULATIONS
33-47	EXISTING UTILITY TABULATIONS
48	PROPOSED UTILITY PLANS
49-57	TYPICAL SECTIONS
58-79	STANDARD PLANS
80-85	ALIGNMENT PLANS AND TABULATIONS
86-92	INPLACE TOPOGRAPHY AND UTILITY PLANS
93-99	REMOVAL PLANS
100-103	RIGHT-OF-WAY PLANS
104-106	SITE PLANS
107-119	CONSTRUCTION PLAN & PROFILE
120-122	CURB PROFILE PLANS
123-126	SUPERELEVATION PLANS
127-128	INTERSECTION DETAILS
129-132	PEDESTRIAN CURB RAMP DETAILS
133-134	BUS STOP DETAILS
135-143	DRAINAGE PLANS AND PROFILES
144	DRAINAGE TABULATION
145-154	DRAINAGE DETAILS
155-157	STORM WATER POLLUTION PREVENTION PLAN
158-164	EROSION CONTROL TURF ESTABLISHMENT PLANS
165-171	LANDSCAPE PLANS AND DETAILS
172-174	CONTOUR PLANS
175-203	TRAFFIC CONTROL PLANS
204-225	SIGNING & STRIPING PLANS
226-233	LIGHTING PLANS AND DETAILS
234-254	SIGNAL PLANS
WR1-WR26	RETAINING WALL GENERAL NOTES AND DETAILS
WR27-WR32	RETAINING WALL A
WR33-WR39	RETAINING WALL B
WR40-WR42	RETAINING WALL C
WR43-WR45	RETAINING WALL D
WR46-WR49	WEST APPROACH BARRIER & WALK DETAILS
XS1-XS3	CROSS SECTIONS MATCHLINE LAYOUT
XS4-XS33	CROSS SECTIONS

THIS PLAN CONTAINS 336 SHEETS



I HEREBY CERTIFY THAT THIS PLAN WAS PREPARED BY ME OR UNDER MY DIRECT SUPERVISION AND THAT I AM A DULY LICENSED PROFESSIONAL ENGINEER UNDER THE LAWS OF THE STATE OF MINNESOTA.

SIGNATURE
DATE 2/08/2024 LIC. NO. 44648 PRINT NAME JAMISON BEISSWENGER

Nick Peterson

Digitally signed by Nick Peterson
Date: 2024.03.06 15:18:14 -06'00'

APPROVED CITY ENGINEER, CITY OF SAINT PAUL 20

Khani Sahebjam

Digitally signed by Khani Sahebjam
Date: 2024.03.13 17:53:31 -05'00'

APPROVED DISTRICT TRANSPORTATION ENGINEER 20

Dan Erickson

Digitally signed by Dan Erickson
Date: 2024.03.13 10:32:13 -05'00'

DISTRICT STATE AID ENGINEER: REVIEWED FOR COMPLIANCE WITH STATE AND FEDERAL AID RULES/POLICY 20

Dan Erickson

Digitally signed by Dan Erickson
Date: 2024.03.13 10:32:31 -05'00'

APPROVED FOR STATE AND FEDERAL AID FUNDING: STATE AID ENGINEER 20

THIS PLAN AND/OR SPECIFICATION WAS PREPARED SPECIFICALLY FOR THIS PROJECT, AND ANY RE-USE OF DETAILS OR SPECIFICATIONS ON OTHER PROJECTS IS NOT INTENDED OR AUTHORIZED BY THE DESIGNER. LIABILITY FOR ANY RE-USE ON OTHER PROJECTS IS THE RESPONSIBILITY OF THE PERSON, AGENCY, OR CORPORATION USING PLAN OR SPECIFICATION DATA FROM THIS PROJECT.

THE SUBSURFACE UTILITY INFORMATION IN THIS PLAN IS UTILITY QUALITY LEVEL D. THIS QUALITY LEVEL WAS DETERMINED ACCORDING TO GUIDELINES OF CI/ASCE 38-22. ENTITLED "STANDARD GUIDELINES FOR INVESTIGATING AND DOCUMENTING EXISTING UTILITIES".

S.P. 164-158-028 S.P. 6283-261 (TH 94=108)
C.P. B-1203

SHEET NO. 1 OF 254 SHEETS

SCHEDULE OF PRICES

Kellogg/3rd Street Bridge Replacement

S.P. NO. 164-158-028, MINN. PROJ. NO. STBG 6222(177), City PROJ. NO. B-1203

ITEM NO.	ITEM DESCRIPTION	UNIT	Est. Quantity	UNIT PRICE	EXTENSION
2011.601	VIBRATION MONITORING	LUMP SUM	1		\$ -
2011.601	AS BUILT	LUMP SUM	1		\$ -
2012.613	*TRAFFIC CONTROL SPECIAL 1	UNIT DAY	480	\$ 2,000.00	\$ 960,000.00
2021.501	MOBILIZATION	LUMP SUM	1		\$ -
2031.502	FIELD OFFICE	EACH	1		\$ -
2041.610	TRAINEES	HOURL	6000	\$ 1.00	\$ 6,000.00
2051.501	MAINT & RESTORATION OF HAUL ROADS	LUMP SUM	1		\$ -
2101.502	CLEARING	EACH	20		\$ -
2101.502	GRUBBING	EACH	20		\$ -
2101.505	CLEARING (P)	ACRE	0.2		\$ -
2101.505	GRUBBING (P)	ACRE	0.2		\$ -
2101.624	WOOD CHIP DISPOSAL	TREE	20		\$ -
2101.624	TREE ROOT REMOVAL	TREE	20		\$ -
2104.502	REMOVE FOOTING	EACH	2		\$ -
2104.502	REMOVE MANHOLE OR CATCH BASIN	EACH	19		\$ -
2104.502	REMOVE SIGN	EACH	7		\$ -
2104.502	REMOVE SIGN TYPE SPECIAL	EACH	1		\$ -
2104.502	REMOVE OVERHEAD BRIDGE MOUNTED SIGN	EACH	1		\$ -
2104.502	REMOVE SIGNAL SYSTEM A	EACH	1		\$ -
2104.502	REMOVE SIGNAL SYSTEM B	EACH	1		\$ -
2104.502	REMOVE LIGHT FOUNDATION	EACH	7		\$ -
2104.502	REMOVE SIGN PANEL	EACH	19		\$ -
2104.502	REMOVE SIGN PANEL SPECIAL	EACH	2		\$ -
2104.502	SALVAGE CAMERA	EACH	1		\$ -
2104.502	SALVAGE LIGHTING UNIT	EACH	30		\$ -
2104.502	SALVAGE SIGN	EACH	3		\$ -
2104.502	SALVAGE SIGN PANEL	EACH	1		\$ -
2104.502	ABANDON CATCH BASIN OR MANHOLE	EACH	1		\$ -
2104.502	ABANDON PIPE SEWER	EACH	1		\$ -
2104.503	SAWING CONCRETE PAVEMENT (FULL DEPTH)	LIN FT	380		\$ -
2104.503	SAWING BIT PAVEMENT (FULL DEPTH)	LIN FT	530		\$ -
2104.503	REMOVE PIPE SEWERS	LIN FT	1155		\$ -
2104.503	REMOVE CURB & GUTTER	LIN FT	2560		\$ -
2104.503	REMOVE CONCRETE RETAINING WALL (P)	LIN FT	940		\$ -
2104.503	REMOVE FENCE	LIN FT	2860		\$ -
2104.503	REMOVE CONCRETE BARRIER	LIN FT	310		\$ -
2104.503	SALVAGE FENCE	LIN FT	95		\$ -
2104.504	REMOVE SLOPE PAVING	SQ YD	710		\$ -
2104.504	REMOVE PAVEMENT	SQ YD	3698		\$ -
2104.504	REMOVE BITUMINOUS PAVEMENT	SQ YD	7450		\$ -
2104.518	REMOVE BITUMINOUS WALK	SQ FT	4970		\$ -
2104.518	REMOVE CONCRETE WALK	SQ FT	15400		\$ -
2104.518	REMOVE CONCRETE DRIVEWAY PAVEMENT	SQ FT	1350		\$ -
2104.518	REMOVE CONCRETE APPROACH PANEL	SQ FT	1110		\$ -
2104.601	REMOVE REGULATED WASTE MATERIAL (BRIDGE)	LUMP SUM	1		\$ -
2104.601	HAUL SALVAGED MATERIAL	LUMP SUM	1		\$ -

SCHEDULE OF PRICES

Kellogg/3rd Street Bridge Replacement

S.P. NO. 164-158-028, MINN. PROJ. NO. STBG 6222(177), City PROJ. NO. B-1203

ITEM NO.	ITEM DESCRIPTION	UNIT	Est. Quantity	UNIT PRICE	EXTENSION
2104.604	REMOVE LANDSCAPE ROCK	SQ YD	205		\$ -
2104.604	SALVAGE LANDSCAPE ROCK	SQ YD	70		\$ -
2104.618	SALVAGE BRICK PAVERS	SQ FT	2200		\$ -
2105.607	ROCK EXCAVATION	CU YD	30		\$ -
2106.507	EXCAVATION - COMMON (P)	CU YD	24473		\$ -
2106.507	EXCAVATION - SUBGRADE (P)	CU YD	741		\$ -
2106.507	SELECT GRANULAR EMBANKMENT (CV) (P)	CU YD	741		\$ -
2106.507	COMMON EMBANKMENT (CV) (P)	CU YD	12274		\$ -
2106.601	DEWATERING	LUMP SUM	1		\$ -
2106.602	SETTLEMENT PLATES	EACH	6		\$ -
2106.607	EXCAVATION SPECIAL	CU YD	11450		\$ -
2106.609	HAUL & DISPOSE OF CONTAMINATED MATERIAL	TON	19322		\$ -
2111.519	TEST ROLLING	ROAD STA	15		\$ -
2112.519	SUBGRADE PREPARATION 6"-12"	ROAD STA	15		\$ -
2118.507	AGGREGATE SURFACING (CV) CLASS 5	CU YD	1320		\$ -
2123.61	STREET SWEEPER (WITH PICKUP BROOM)	HOURL	640		\$ -
2211.507	AGGREGATE BASE (CV) CLASS 5 (P)	CU YD	3500		\$ -
2232.504	MILL BITUMINOUS SURFACE	SQ YD	1355		\$ -
2360.509	TYPE SP 9.5 WEARING COURSE MIX (3,C)	TON	1643		\$ -
2360.509	TYPE SP 12.5 WEARING COURSE MIX (3,C)	TON	1732		\$ -
2360.509	TYPE SP 12.5 NON WEAR COURSE MIX (4,B)	TON	119		\$ -
2360.509	TYPE SP 12.5 WEARING COURSE MIX (4,F)	TON	216		\$ -
2401.503	TYPE CURB BARRIER CONC SPECIAL (3S52) (P)	LIN FT	716		\$ -
2401.503	TYPE MOD P-1 BARRIER CONC (3S52) (P)	LIN FT	5132		\$ -
2401.503	TYPE MOD P-4 (TL-4) BARRIER CONC (3S52) (P)	LIN FT	4244		\$ -
2401.507	STRUCTURAL CONCRETE (1G52) (P)	CU YD	4190		\$ -
2401.507	STRUCTURAL CONCRETE (3B52) (P)	CU YD	5435		\$ -
2401.508	REINFORCEMENT BARS (P)	POUND	915470		\$ -
2401.508	REINFORCEMENT BARS (EPOXY COATED) (P)	POUND	3232280		\$ -
2401.518	SIDEWALK CONCRETE (3S52) (P)	SQ FT	11098		\$ -
2401.518	BRIDGE SLAB CONCRETE (3YHPC-M) (P)	SQ FT	176879		\$ -
2401.601	STRUCTURE EXCAVATION	LUMP SUM	1		\$ -
2402.502	BEARING ASSEMBLY (P)	EACH	65		\$ -
2402.602	HIGH-LOAD MULTI-ROTATIONAL BEARINGS (P)	EACH	133		\$ -
2405.503	PRESTRESSED CONCRETE BEAMS 96 MW (P)	LIN FT	16053		\$ -
2405.503	DIAPHRAGMS FOR TYPE 96 MW PREST BEAMS (P)	LIN FT	5060		\$ -
2406.504	BRIDGE APPROACH PANELS (P)	SQ YD	255		\$ -
2411.507	STRUCTURAL CONCRETE (1G52) (P)	CU YD	708		\$ -
2411.507	STRUCTURAL CONCRETE (3B52) (P)	CU YD	901		\$ -
2411.508	REINFORCEMENT BARS (P)	POUND	68710		\$ -
2411.508	REINFORCEMENT BARS (EPOXY COATED) (P)	POUND	97750		\$ -
2411.602	ARCHITECTURAL CONCRETE EMBLEM (KAPEMNI)	EACH	2		\$ -
2411.602	ARCHITECTURAL CONCRETE EMBLEM (FLORAL)	EACH	2		\$ -
2433.503	REMOVE ORNAMENTAL METAL RAILING	LIN FT	475		\$ -
2433.618	HIGH BUILD PROTECTIVE COATING	SQ FT	3770		\$ -

SCHEDULE OF PRICES

Kellogg/3rd Street Bridge Replacement

S.P. NO. 164-158-028, MINN. PROJ. NO. STBG 6222(177), City PROJ. NO. B-1203

ITEM NO.	ITEM DESCRIPTION	UNIT	Est. Quantity	UNIT PRICE	EXTENSION
2442.501	REMOVE EXISTING BRIDGE	LUMP SUM	1		\$ -
2451.607	STRUCTURAL BACKFILL (P)	CU YD	10698		\$ -
2452.502	C-I-P CONC TEST PILE 40 FT LONG 12"	EACH	2		\$ -
2452.502	C-I-P CONC TEST PILE 50 FT LONG 12"	EACH	2		\$ -
2452.502	C-I-P CONC TEST PILE 60 FT LONG 12"	EACH	8		\$ -
2452.502	C-I-P CONC TEST PILE 70 FT LONG 12"	EACH	9		\$ -
2452.502	C-I-P CONC TEST PILE 30 FT LONG 16"	EACH	3		\$ -
2452.502	C-I-P CONC TEST PILE 55 FT LONG 16"	EACH	4		\$ -
2452.502	C-I-P CONC TEST PILE 60 FT LONG 16"	EACH	4		\$ -
2452.502	C-I-P CONC TEST PILE 65 FT LONG 16"	EACH	2		\$ -
2452.502	C-I-P CONC TEST PILE 70 FT LONG 16"	EACH	6		\$ -
2452.502	C-I-P CONC TEST PILE 75 FT LONG 16"	EACH	4		\$ -
2452.502	C-I-P CONC TEST PILE 80 FT LONG 16"	EACH	2		\$ -
2452.502	C-I-P CONC TEST PILE 90 FT LONG 16"	EACH	4		\$ -
2452.502	PILE REDRIVING	EACH	253		\$ -
2452.502	PILE ANALYSIS	EACH	31		\$ -
2452.502	PILE POINTS 12"	EACH	283		\$ -
2452.502	PILE POINTS 16"	EACH	738		\$ -
2452.503	C-I-P CONCRETE PILING 16"	LIN FT	40750		\$ -
2452.503	C-I-P CONCRETE PILING 12"	LF	13120		\$ -
2452.601	EARTH RETENTION SYSTEM (TEMPORARY)	LUMP SUM	1		\$ -
2452.603	PREBORING (EARTH) (P)	LIN FT	280		\$ -
2473.603	MODULAR BRIDGE JOINT SYSTEM TYPE 9 (P)	LIN FT	82		\$ -
2473.603	MODULAR BRIDGE JOINT SYSTEM TYPE 12 (P)	LIN FT	175		\$ -
2473.603	MODULAR BRIDGE JOINT SYSTEM TYPE 15 (P)	LIN FT	82		\$ -
2475.503	ORNAMENTAL METAL RAILING TYPE SPECIAL 1 (P)	LIN FT	3506		\$ -
2475.503	ORNAMENTAL METAL RAILING TYPE SPECIAL 2 (P)	LIN FT	908		\$ -
2475.503	ORNAMENTAL METAL RAILING TYPE SPECIAL 3 (P)	LIN FT	587		\$ -
2475.503	ORNAMENTAL METAL RAILING TYPE SPECIAL 4 (P)	LIN FT	120		\$ -
2475.503	ORNAMENTAL METAL RAILING TYPE SPECIAL 5	LIN FT	24		\$ -
2502.501	DRAINAGE SYSTEM TYPE (B910)	LUMP SUM	1		\$ -
2502.601	DRAINAGE SYSTEM (BRIDGE DECK)	LUMP SUM	1		\$ -
2502.601	DRAINAGE SYSTEM	LUMP SUM	1		\$ -
2502.601	DRAINAGE SYSTEM TYPE SPECIAL	LUMP SUM	1		\$ -
2502.601	IRRIGATION SYSTEM PROVISION	LUMP SUM	1		\$ -
2503.503	16" DUCTILE IRON PIPE SEWER CL 52	LIN FT	16		\$ -
2503.503	12" RC PIPE SEWER DES 3006 CL V	LIN FT	84		\$ -
2503.503	15" RC PIPE SEWER DES 3006 CL V	LIN FT	987		\$ -
2503.503	18" RC PIPE SEWER DES 3006	LIN FT	131		\$ -
2503.503	21" RC PIPE SEWER DES 3006	LIN FT	128		\$ -
2503.503	24" RC PIPE SEWER DES 3006	LIN FT	164		\$ -
2503.503	24" RC PIPE SEWER DES 3006 CL III	LIN FT	244		\$ -
2503.503	30" RC PIPE SEWER DES 3006 CL III	LIN FT	55		\$ -
2503.503	48" RC PIPE SEWER DES 3006 CL III	LIN FT	5		\$ -
2503.602	CONSTRUCT BULKHEAD	EACH	1		\$ -

SCHEDULE OF PRICES

Kellogg/3rd Street Bridge Replacement

S.P. NO. 164-158-028, MINN. PROJ. NO. STBG 6222(177), City PROJ. NO. B-1203

ITEM NO.	ITEM DESCRIPTION	UNIT	Est. Quantity	UNIT PRICE	EXTENSION
2503.602	CONNECT TO EXISTING SANITARY SEWER	EACH	2		\$ -
2503.602	CONNECT TO EXISTING STORM SEWER	EACH	6		\$ -
2503.603	CLEAN AND TELEWISE STORM SEWER	LIN FT	4369		\$ -
2503.603	CLEAN AND TELEWISE SANITARY SEWER	LIN FT	2719		\$ -
2504.602	ADJUST GATE VALVE & BOX	EACH	8		\$ -
2506.502	CONST DRAINAGE STRUCTURE DESIGN SPEC 1	EACH	2		\$ -
2506.502	CONST DRAINAGE STRUCTURE DESIGN SPEC 2	EACH	1		\$ -
2506.502	CONST DRAINAGE STRUCTURE DESIGN SPEC 3 - DESIGN TYPE 7B	EACH	14		\$ -
2506.502	CONST DRAINAGE STRUCTURE DESIGN SPEC 4 - DESIGN TYPE II	EACH	14		\$ -
2506.502	CONSTRUCT DRAINAGE STRUCTURE DESIGN SPECIAL 6	EACH	1		\$ -
2506.502	CASTING ASSEMBLY	EACH	48		\$ -
2506.502	ADJUST FRAME & RING CASTING	EACH	26		\$ -
2506.503	CONST DRAINAGE STRUCTURE DESIGN SD-48	LIN FT	15.2		\$ -
2506.503	CONST DRAINAGE STRUCTURE DES 48-4020	LIN FT	11.4		\$ -
2506.503	CONST DRAINAGE STRUCTURE DES 54-4020	LIN FT	20.3		\$ -
2506.503	CONST DRAINAGE STRUCTURE DES 72-4020	LIN FT	4.6		\$ -
2506.503	CONST DRAINAGE STRUCTURE DES 78-4020	LIN FT	9.7		\$ -
2506.602	CONSTRUCT DRAINAGE STRUCTURE DESIGN SPECIAL 5	EACH	1		\$ -
2506.602	CONNECT INTO EXISTING DRAINAGE STRUCTURE	EACH	7		\$ -
2506.603	CONSTRUCT DRAINAGE STRUCTURE DESIGN SPECIAL (SANITARY)	LIN FT	25		\$ -
2514.504	CONCRETE SLOPE PAVING (P)	SQ YD	677		\$ -
2521.518	3" CONCRETE WALK SPECIAL (P)	SQ FT	196		\$ -
2521.518	6" CONCRETE WALK	SQ FT	14950		\$ -
2521.602	DRILL & GROUT REINF BAR (EPOXY COATED)	EACH	223		\$ -
2531.503	CONCRETE CURB & GUTTER DESIGN B424	LIN FT	200		\$ -
2531.503	CONCRETE CURB & GUTTER DESIGN B612	LIN FT	900		\$ -
2531.503	CONCRETE CURB & GUTTER DESIGN B612 (MOD)	LIN FT	690		\$ -
2531.503	CONCRETE CURB & GUTTER DESIGN B624	LIN FT	2075		\$ -
2531.504	8" CONCRETE DRIVEWAY PAVEMENT	SQ YD	245		\$ -
2531.618	TRUNCATED DOMES (RADIAL)	SQ FT	101		\$ -
2531.618	TRUNCATED DOMES (RECTANGULAR)	SQ FT	266		\$ -
2540.604	INSTALL LANDSCAPE ROCK	SQ YD	70		\$ -
2540.618	INSTALL BRICK PAVERS	SQ FT	2200		\$ -
2545.501	CONDUIT SYSTEM TYPE 1	LUMP SUM	1		\$ -
2545.501	CONDUIT SYSTEM TYPE 2	LUMP SUM	1		\$ -
2545.501	CONDUIT SYSTEM TYPE 3	LUMP SUM	1		\$ -
2545.502	LIGHTING UNIT TYPE SPECIAL 1	EACH	3		\$ -
2545.502	LIGHTING UNIT TYPE SPECIAL 2	EACH	51		\$ -
2545.502	LIGHTING UNIT TYPE SPECIAL 3	EACH	2		\$ -
2545.502	LIGHTING UNIT TYPE SPECIAL 4	EACH	1		\$ -
2545.502	LIGHT FOUNDATION DESIGN E MODIFIED	EACH	7		\$ -
2545.502	LIGHT FOUNDATION DESIGN SPECIAL	EACH	3		\$ -

SCHEDULE OF PRICES

Kellogg/3rd Street Bridge Replacement

S.P. NO. 164-158-028, MINN. PROJ. NO. STBG 6222(177), City PROJ. NO. B-1203

ITEM NO.	ITEM DESCRIPTION	UNIT	Est. Quantity	UNIT PRICE	EXTENSION
2545.502	HANDHOLE	EACH	1		\$ -
2545.503	1.5" NON-METALLIC CONDUIT	LIN FT	1580		\$ -
2545.503	UNDERGROUND WIRE 1/C 6 AWG	LIN FT	26694		\$ -
2545.503	UNDERGROUND WIRE 1/C 10 AWG	LIN FT	8029		\$ -
2545.602	INSTALL LIGHTING UNIT	EACH	7		\$ -
2557.502	VEHICULAR GATE-DOUBLE	EACH	2		\$ -
2557.502	METAL BRACE ASSEMBLY-CHAIN LINK FENCE	EACH	10		\$ -
2557.502	ELECTRICAL GROUND	EACH	6		\$ -
2557.503	WIRE FENCE DESIGN 60-9322	LIN FT	1580		\$ -
2557.603	INSTALL CHAIN LINK FENCE	LIN FT	95		\$ -
2557.603	TEMPORARY FENCE DESIGN SPECIAL	LIN FT	7000		\$ -
2563.601	TRAFFIC CONTROL SUPERVISOR	LUMP SUM	1		\$ -
2563.601	TRAFFIC CONTROL	LUMP SUM	1		\$ -
2563.601	ALTERNATE PEDESTRIAN ROUTE	LUMP SUM	1		\$ -
2563.602	TUBULAR MARKER	EACH	136		\$ -
2564.502	INSTALL SIGN PANEL	EACH	1		\$ -
2564.518	SIGN PANEL OVERLAY TYPE OH	SQ FT	156		\$ -
2564.602	SIGN COLLAR	EACH	9		\$ -
2564.602	INSTALL SIGN	EACH	3		\$ -
2564.602	DELINEATOR / MARKER	EACH	4		\$ -
2564.602	DELINEATOR / MARKER PANEL	EACH	4		\$ -
2564.608	STRUCTURAL STEEL - BRIDGE MOUNTED TRUSS	POUND	850		\$ -
2564.618	SIGN	SQ FT	77		\$ -
2564.618	SIGN PANEL	SQ FT	110		\$ -
2564.618	EXTRUDED PANEL	SQ FT	102		\$ -
2565.501	TRAFFIC CONTROL INTERCONNECT	LUMP SUM	1		\$ -
2565.516	TRAFFIC CONTROL SIGNAL SYSTEM A	SYSTEM	1		\$ -
2565.616	REVISE SIGNAL SYSTEM B	SYSTEM	1		\$ -
2571.502	DECIDUOUS TREE 2" CAL B&B	EACH	21		\$ -
2573.501	STABILIZED CONSTRUCTION EXIT	LUMP SUM	1		\$ -
2573.501	EROSION CONTROL SUPERVISOR	LUMP SUM	1		\$ -
2573.502	STORM DRAIN INLET PROTECTION	EACH	32		\$ -
2573.503	SILT FENCE, TYPE MS	LIN FT	2080		\$ -
2573.503	SEDIMENT CONTROL LOG TYPE STRAW	LIN FT	1250		\$ -
2573.601	TEMPORARY CONVEYANCE OF WASTEWATER	LUMP SUM	1		\$ -
2574.507	BOULEVARD TOPSOIL BORROW	CU YD	366		\$ -
2574.508	FERTILIZER TYPE 3	POUND	2775		\$ -
2575.504	SODDING TYPE SALT TOLERANT	SQ YD	1050		\$ -
2575.504	ROLLED EROSION PREVENTION CATEGORY 25	SQ YD	435		\$ -
2575.505	SEEDING (P)	ACRE	11		\$ -
2575.505	MOWING	ACRE	11		\$ -
2575.505	WEED SPRAYING	ACRE	11		\$ -
2575.508	SEED MIXTURE 21-111	POUND	330		\$ -
2575.508	SEED MIXTURE 25-141	POUND	85		\$ -
2575.508	SEED MIXTURE 33-261	POUND	12		\$ -

SCHEDULE OF PRICES

Kellogg/3rd Street Bridge Replacement

S.P. NO. 164-158-028, MINN. PROJ. NO. STBG 6222(177), City PROJ. NO. B-1203

ITEM NO.	ITEM DESCRIPTION	UNIT	Est. Quantity	UNIT PRICE	EXTENSION
2575.508	SEED MIXTURE 35-241	POUND	80		\$ -
2575.508	SEED MIXTURE 36-711	POUND	95		\$ -
2575.509	MULCH MATERIAL TYPE 3	TON	11		\$ -
2575.523	WATER	M GALLON	1000		\$ -
2575.523	RAPID STABILIZATION METHOD 3	M GALLON	33		\$ -
2582.503	4" SOLID LINE PREF TAPE GR IN	LIN FT	5750		\$ -
2582.503	8" SOLID LINE PREF TAPE GR IN	LIN FT	520		\$ -
2582.503	24" SOLID LINE PREF TAPE GR IN	LIN FT	24		\$ -
2582.503	4" BROKEN LINE PREF TAPE GR IN	LIN FT	1570		\$ -
2582.503	8" DOTTED LINE PREF TAPE GR IN	LIN FT	80		\$ -
2582.503	4" DBLE SOLID LINE PREF TAPE GR IN	LIN FT	3710		\$ -
2582.518	PAVT MSSG PREF THERMO GR IN	SQ FT	216		\$ -
2582.518	CROSSWALK PREF THERMO GR IN	SQ FT	1260		\$ -
Total Bid Amount Please enter this amount on line response on Supplier Portal via www.stpaulbids.com					\$ 966,000.00

quantities provided in this bid form are approximate only. Payment will be made for quantities of work ordered and actually installed complete. City reserves the right to reject any or all bids, waive any informalities in any bid, and omit any part of the above work.

City intends to award all of the work shown in the Bid Form to one responsible bidder in the best interest of Owner.

submitting a completed bid form, the bidder certifies that the bidder has examined the site of the work, the plans and specifications and is acquainted with all conditions affecting the construction of the work.

contract will be awarded to the lowest responsible bidder meeting the specified project requirements. Before a bid is considered for award, the bidder may be required to submit documentation to substantiate that they are a responsible bidder capable of performing the specified work, including references, experience and capabilities in performing comparable work, business and technical organization and financial resources."

Owner reserves the right to accept/reject any or all line items. Quantities listed are an estimate; the unit bid price will be used in all instances for any quantity in the line item.

Item 2012.613 Traffic Control Special 1 is for Railroad Flagging/Protective Services and has a maximum daily cost of \$2,000 (per Railroad) and a fixed, maximum total cost of \$960,000. Any costs associated with railroad flagging services and the coordination and scheduling of these services in excess of the fixed amount will be considered incidental and included in the Contractors Mobilization for which no direct payment will be made.